



# central T subway

## Building Wrap Design

933-949 Stockton Street

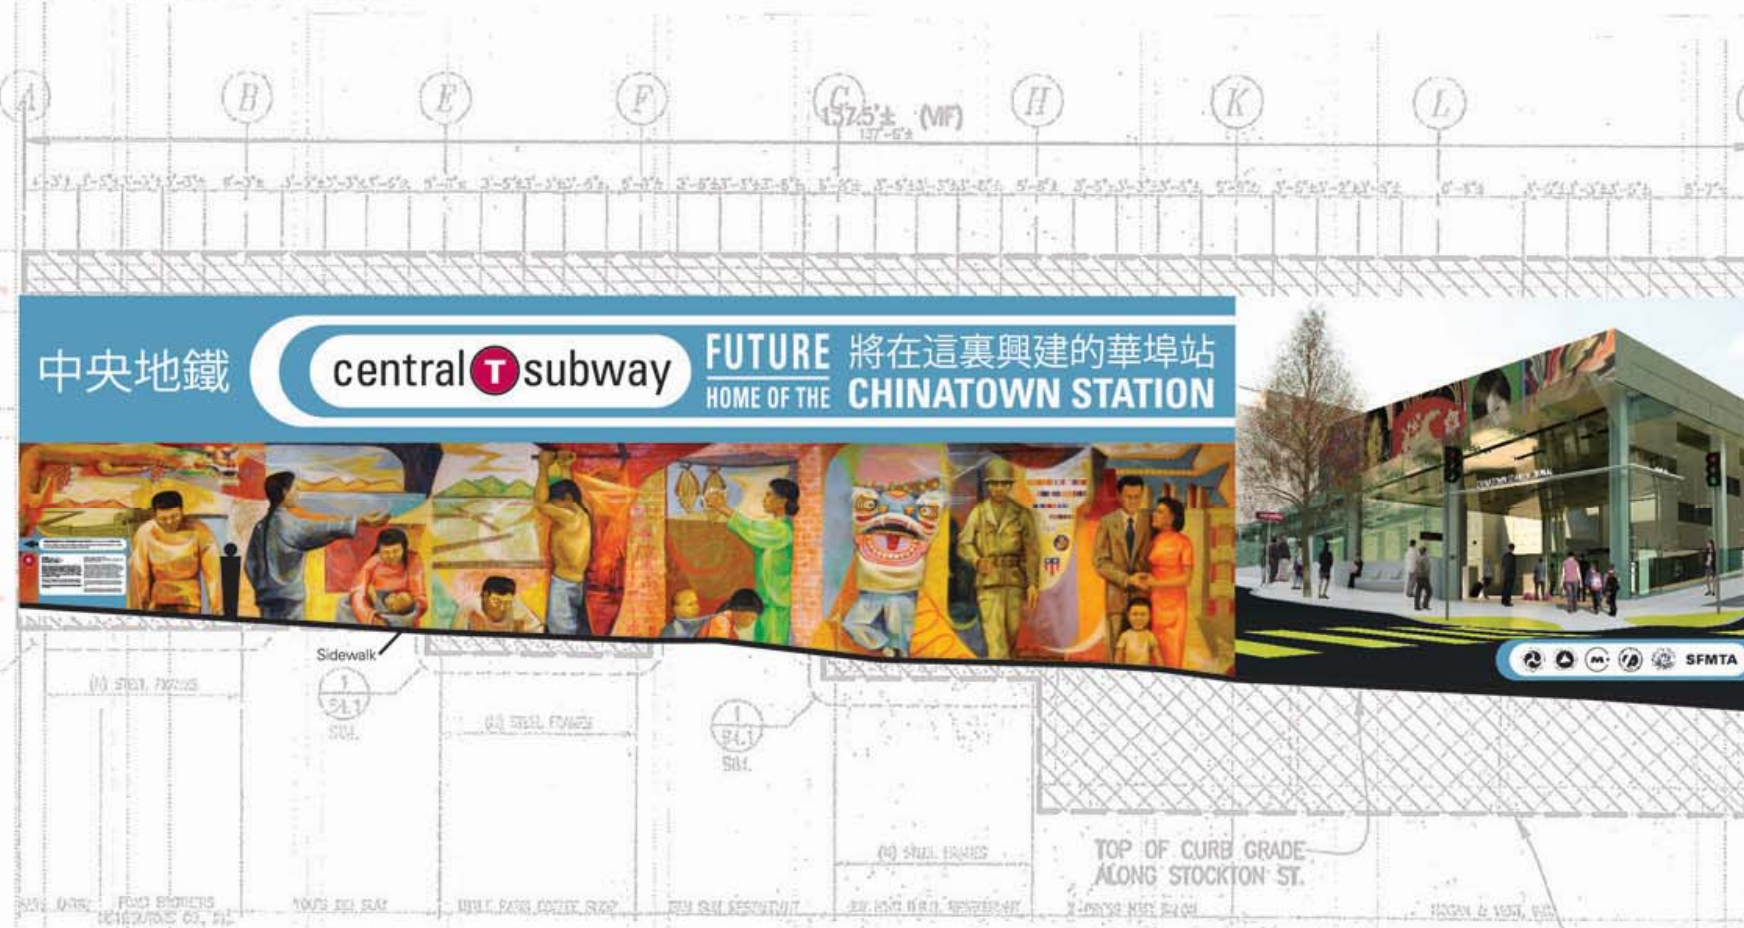

2 FRONT (EAST ELEVATION (STOCKTON STREET))

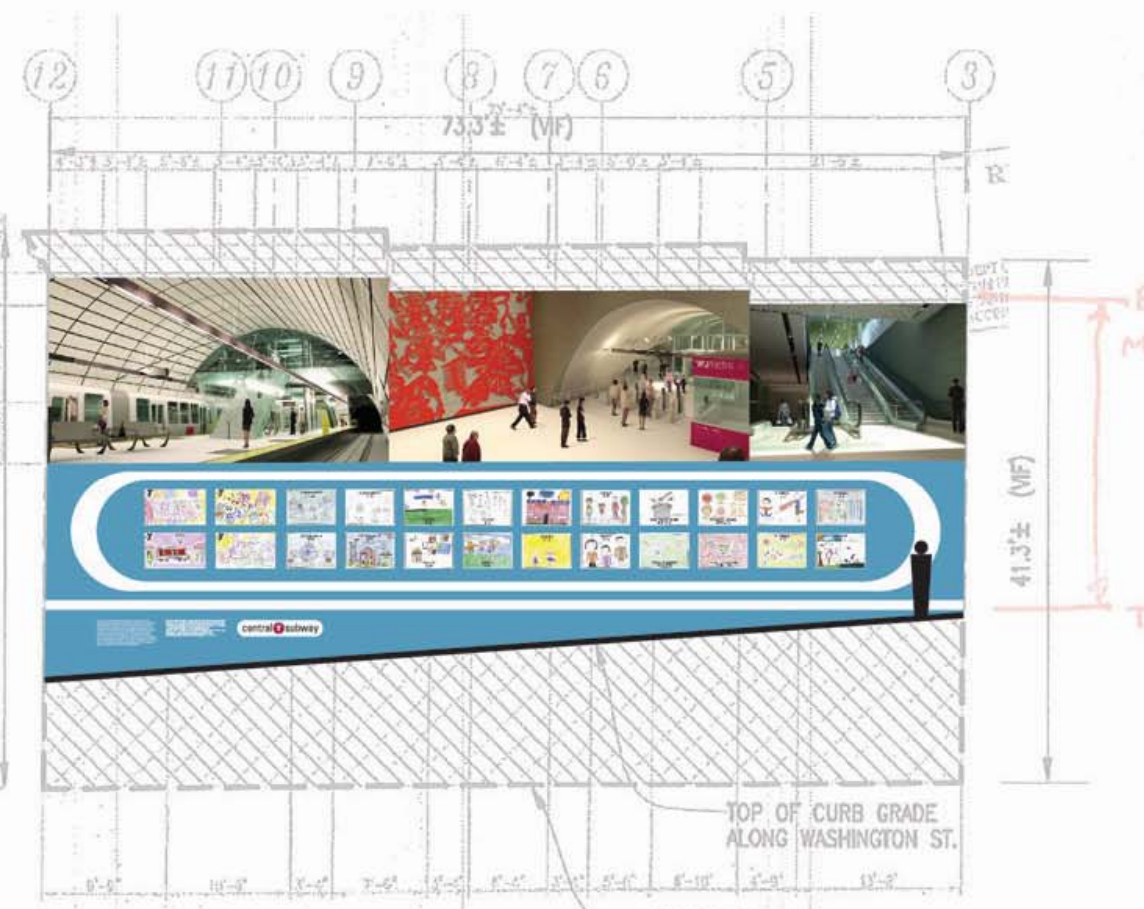

3 SIDE (NORTH) ELEVATION (WASHINGTON STREET)